
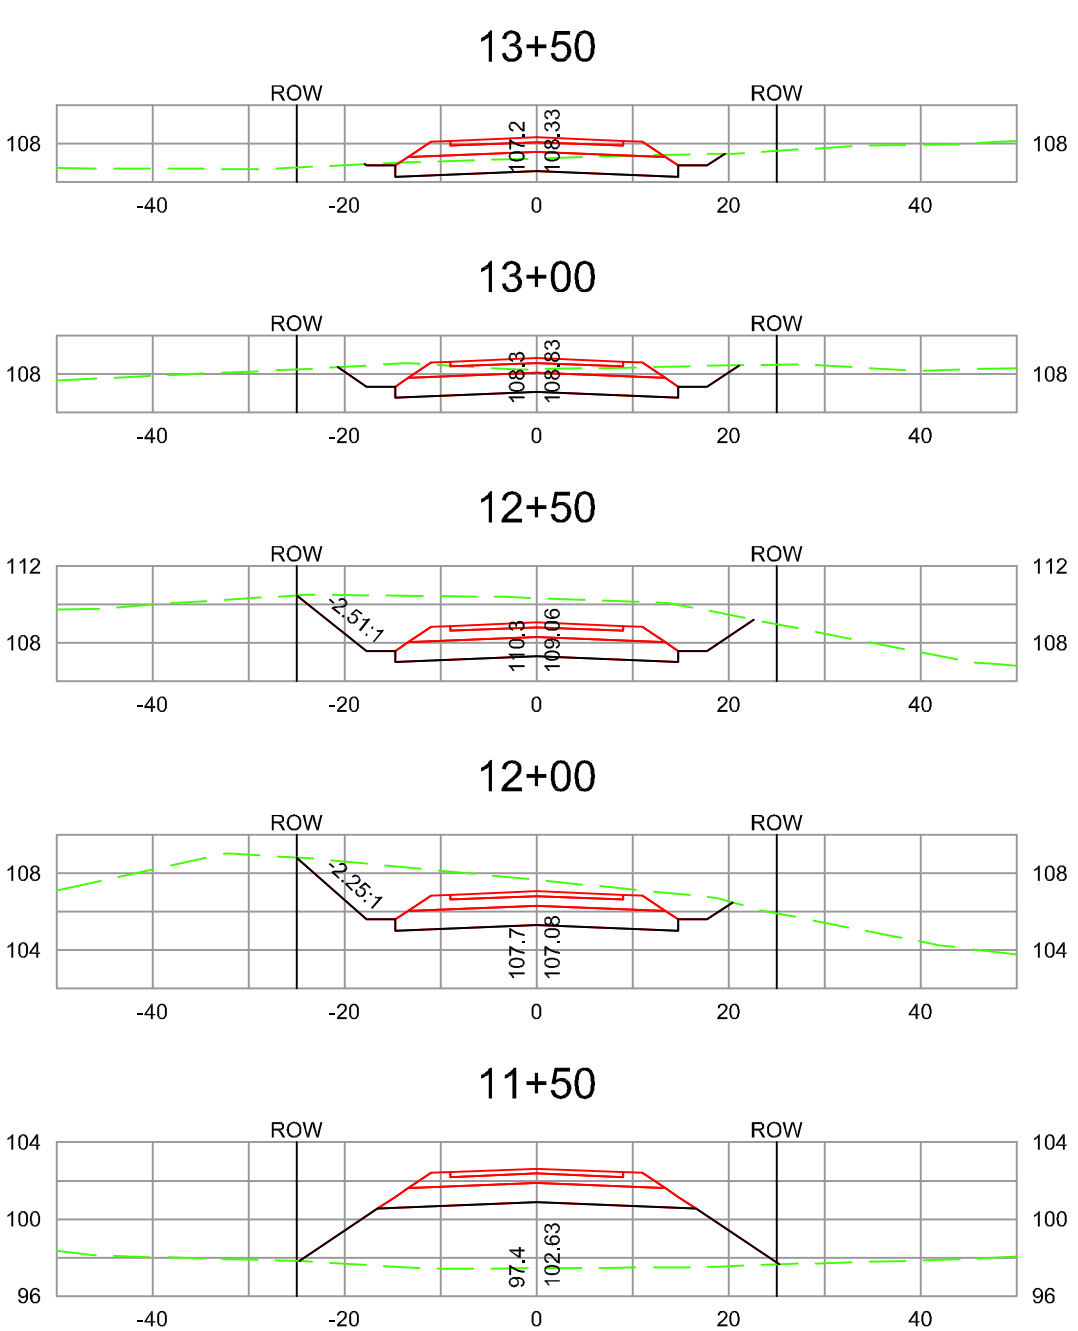
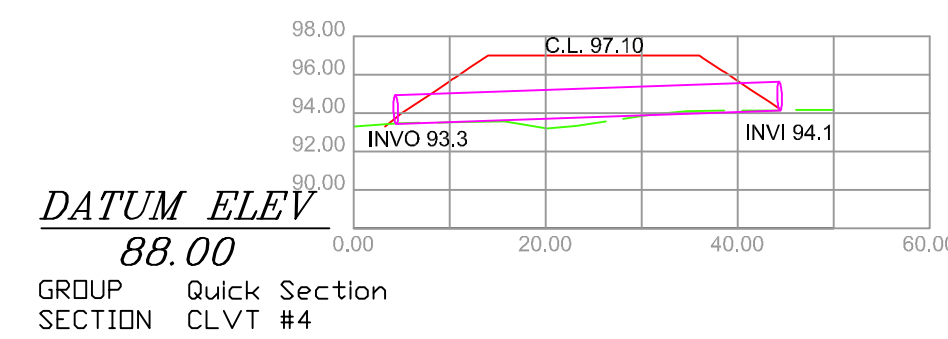
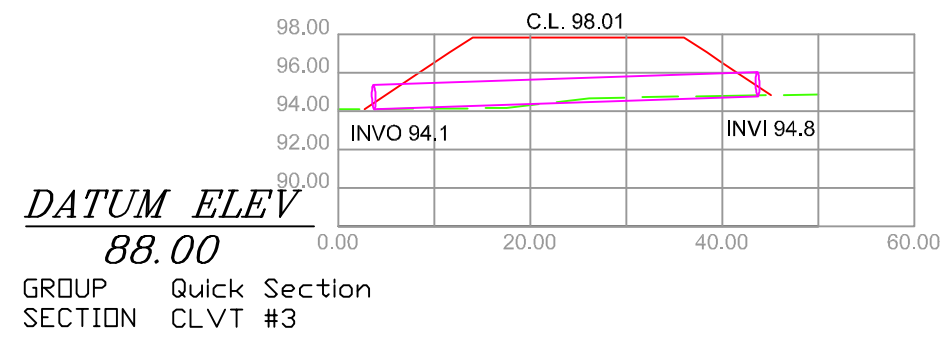
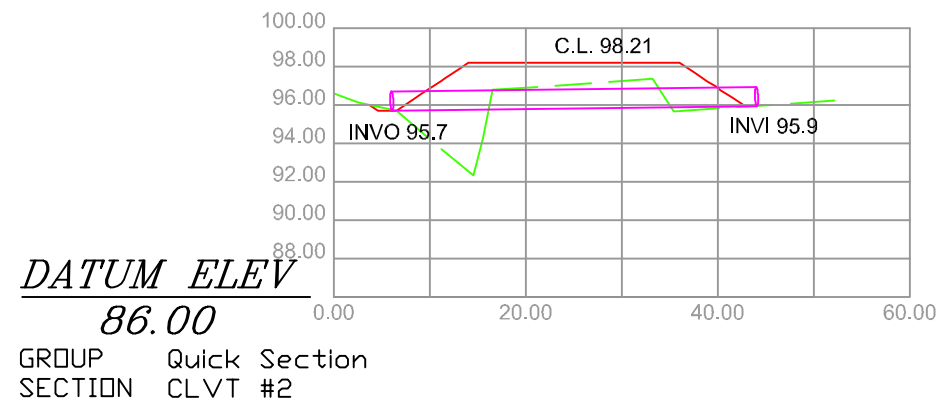
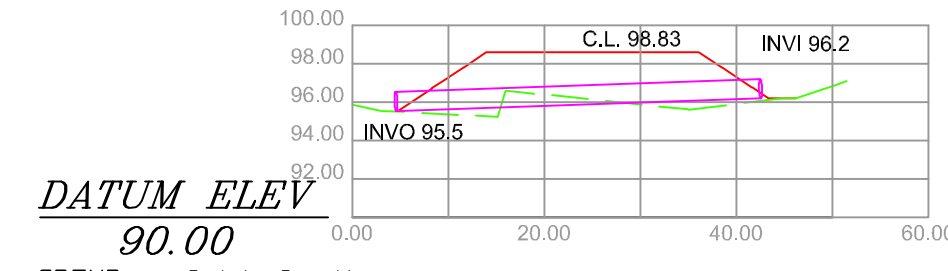
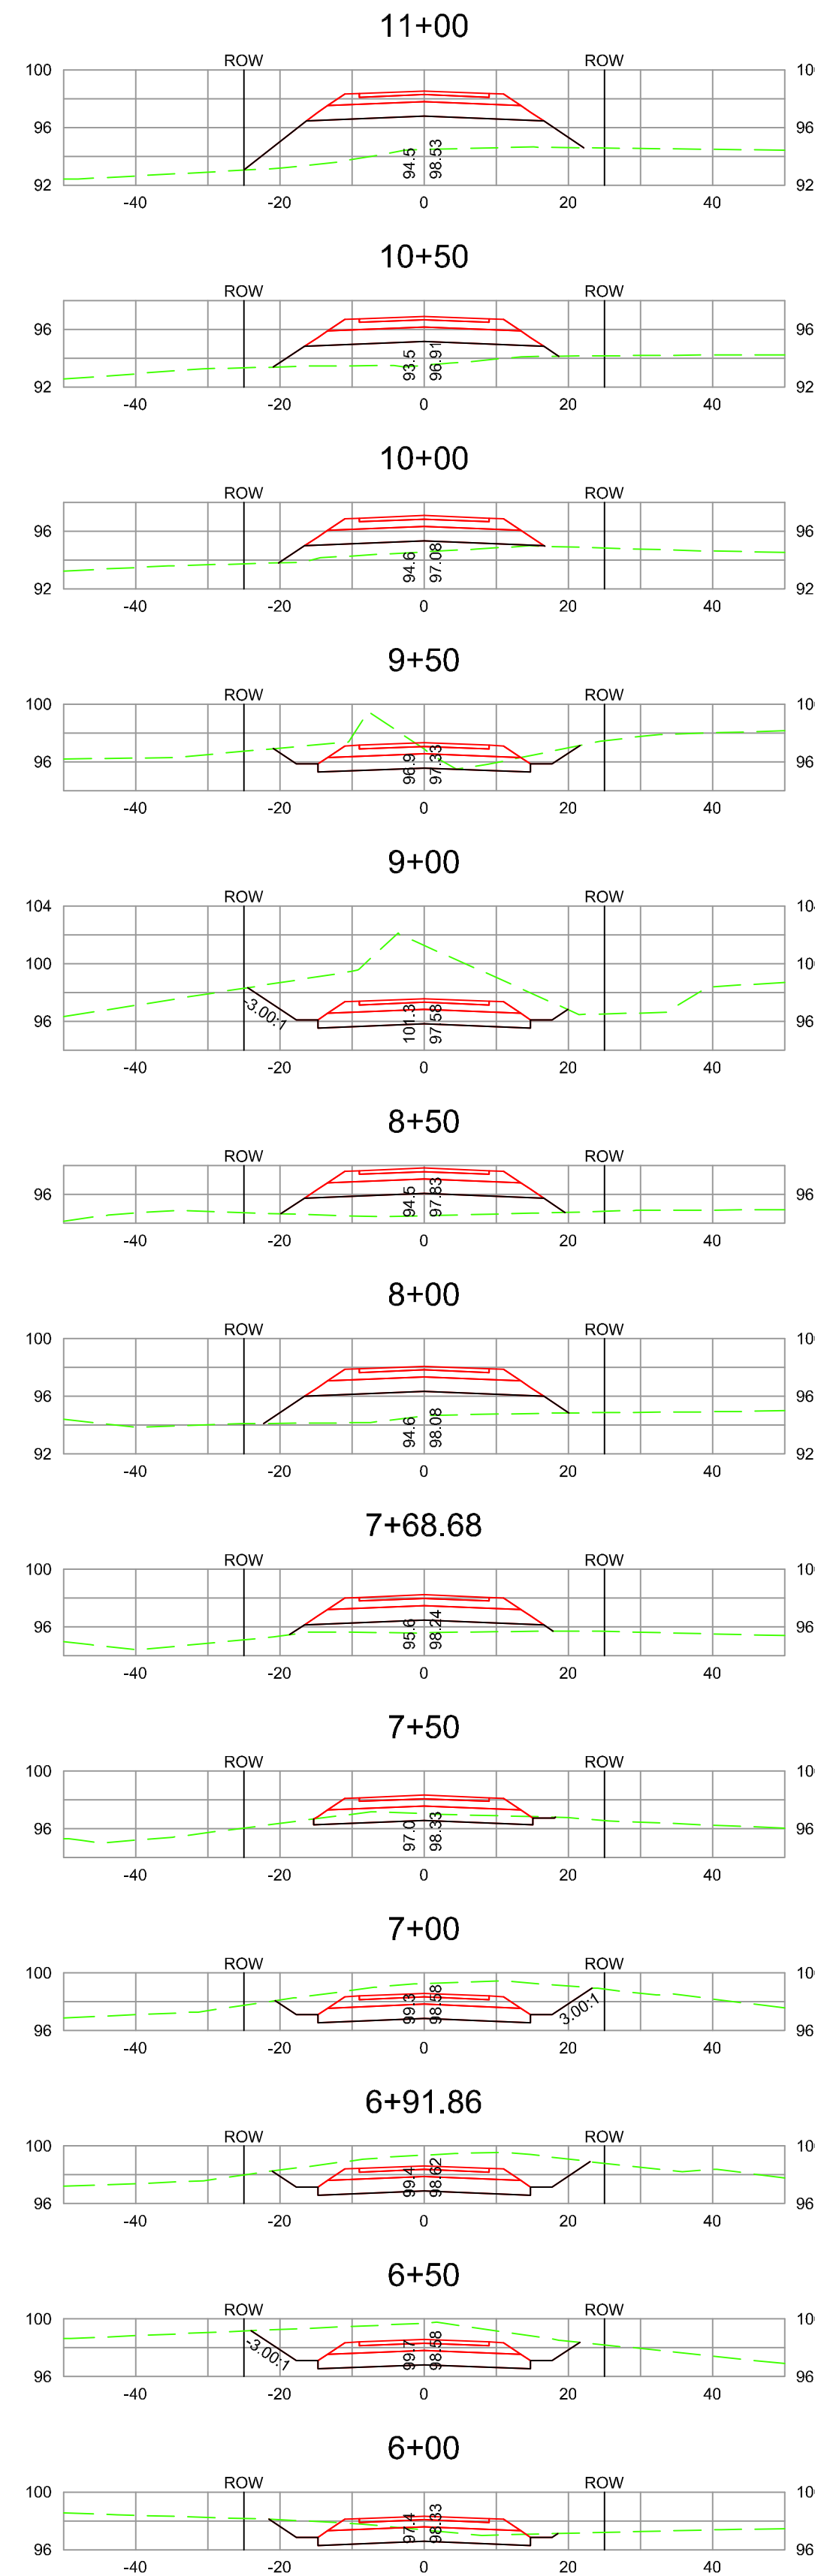



# CROSS SECTIONS

SCALE:  
HORIZONTAL 1" = 20'  
VERTICAL 1" = 10'

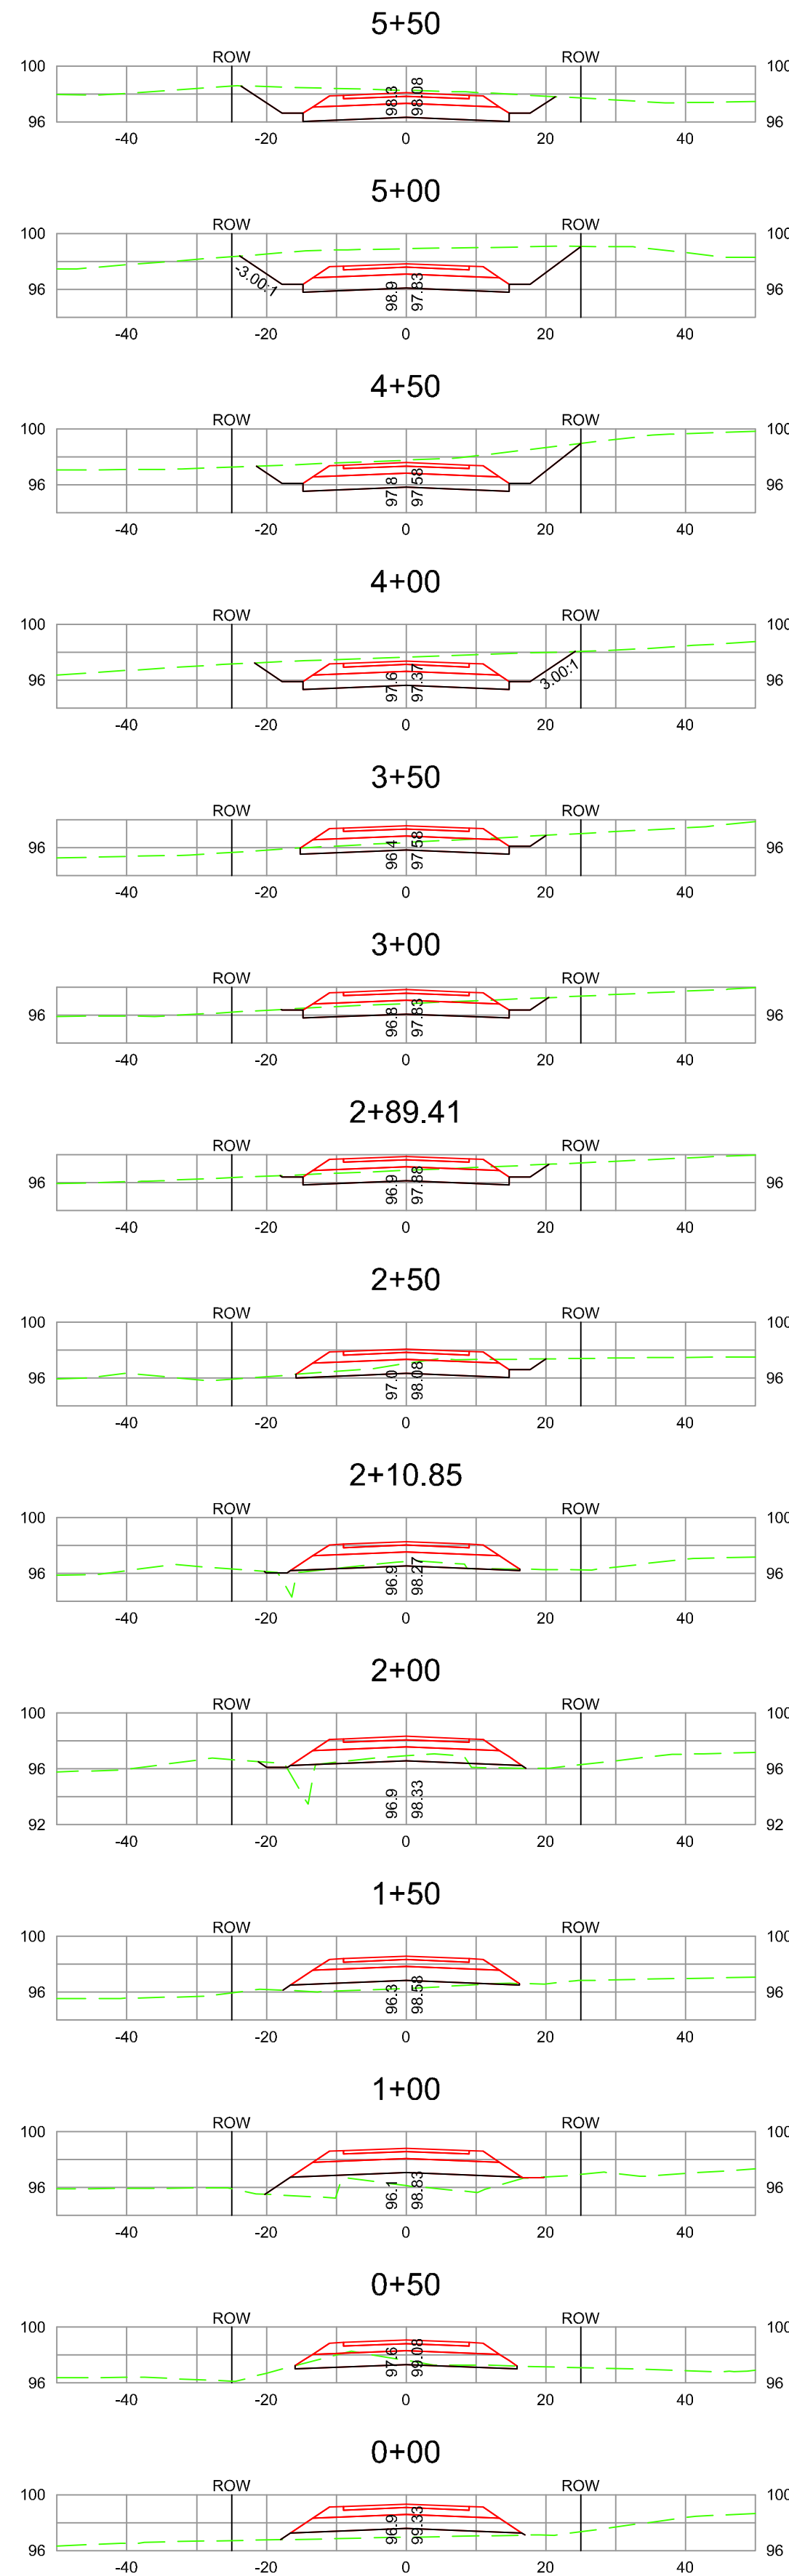

**CROSS SECTIONS**  
TAX MAP R15, LOT 6  
CHESTNUT HILL ROAD  
FARMINGTON, STRAFFORD COUNTY  
NEW HAMPSHIRE  
PREPARED FOR  
**THOMAS E. & MICHELLE P. HUCKINS**

**R. G. Moynihan**  
CIVIL ENGINEER AND SURVEYOR  
18 CAPTAIN PARKER DRIVE  
LEE, N.H. 03824  
(603) 659-2596  
**PLAN # 1139**  
**JUNE 5, 2009**

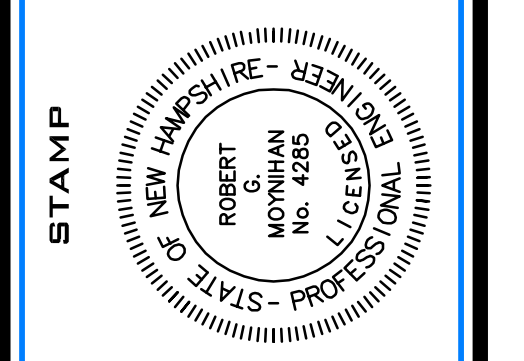

**Geometres Blue Hills, LLC**  
LAND SURVEYING  
LAND USE CONSULTING  
SEPTIC SYSTEM DESIGN  
ENVIRONMENTAL CONSULTING  
PO BOX 277  
FARMINGTON, NH 03825-0277  
603-659-2367